


Proposed Plan - LEVEL 2 (Upper Level)

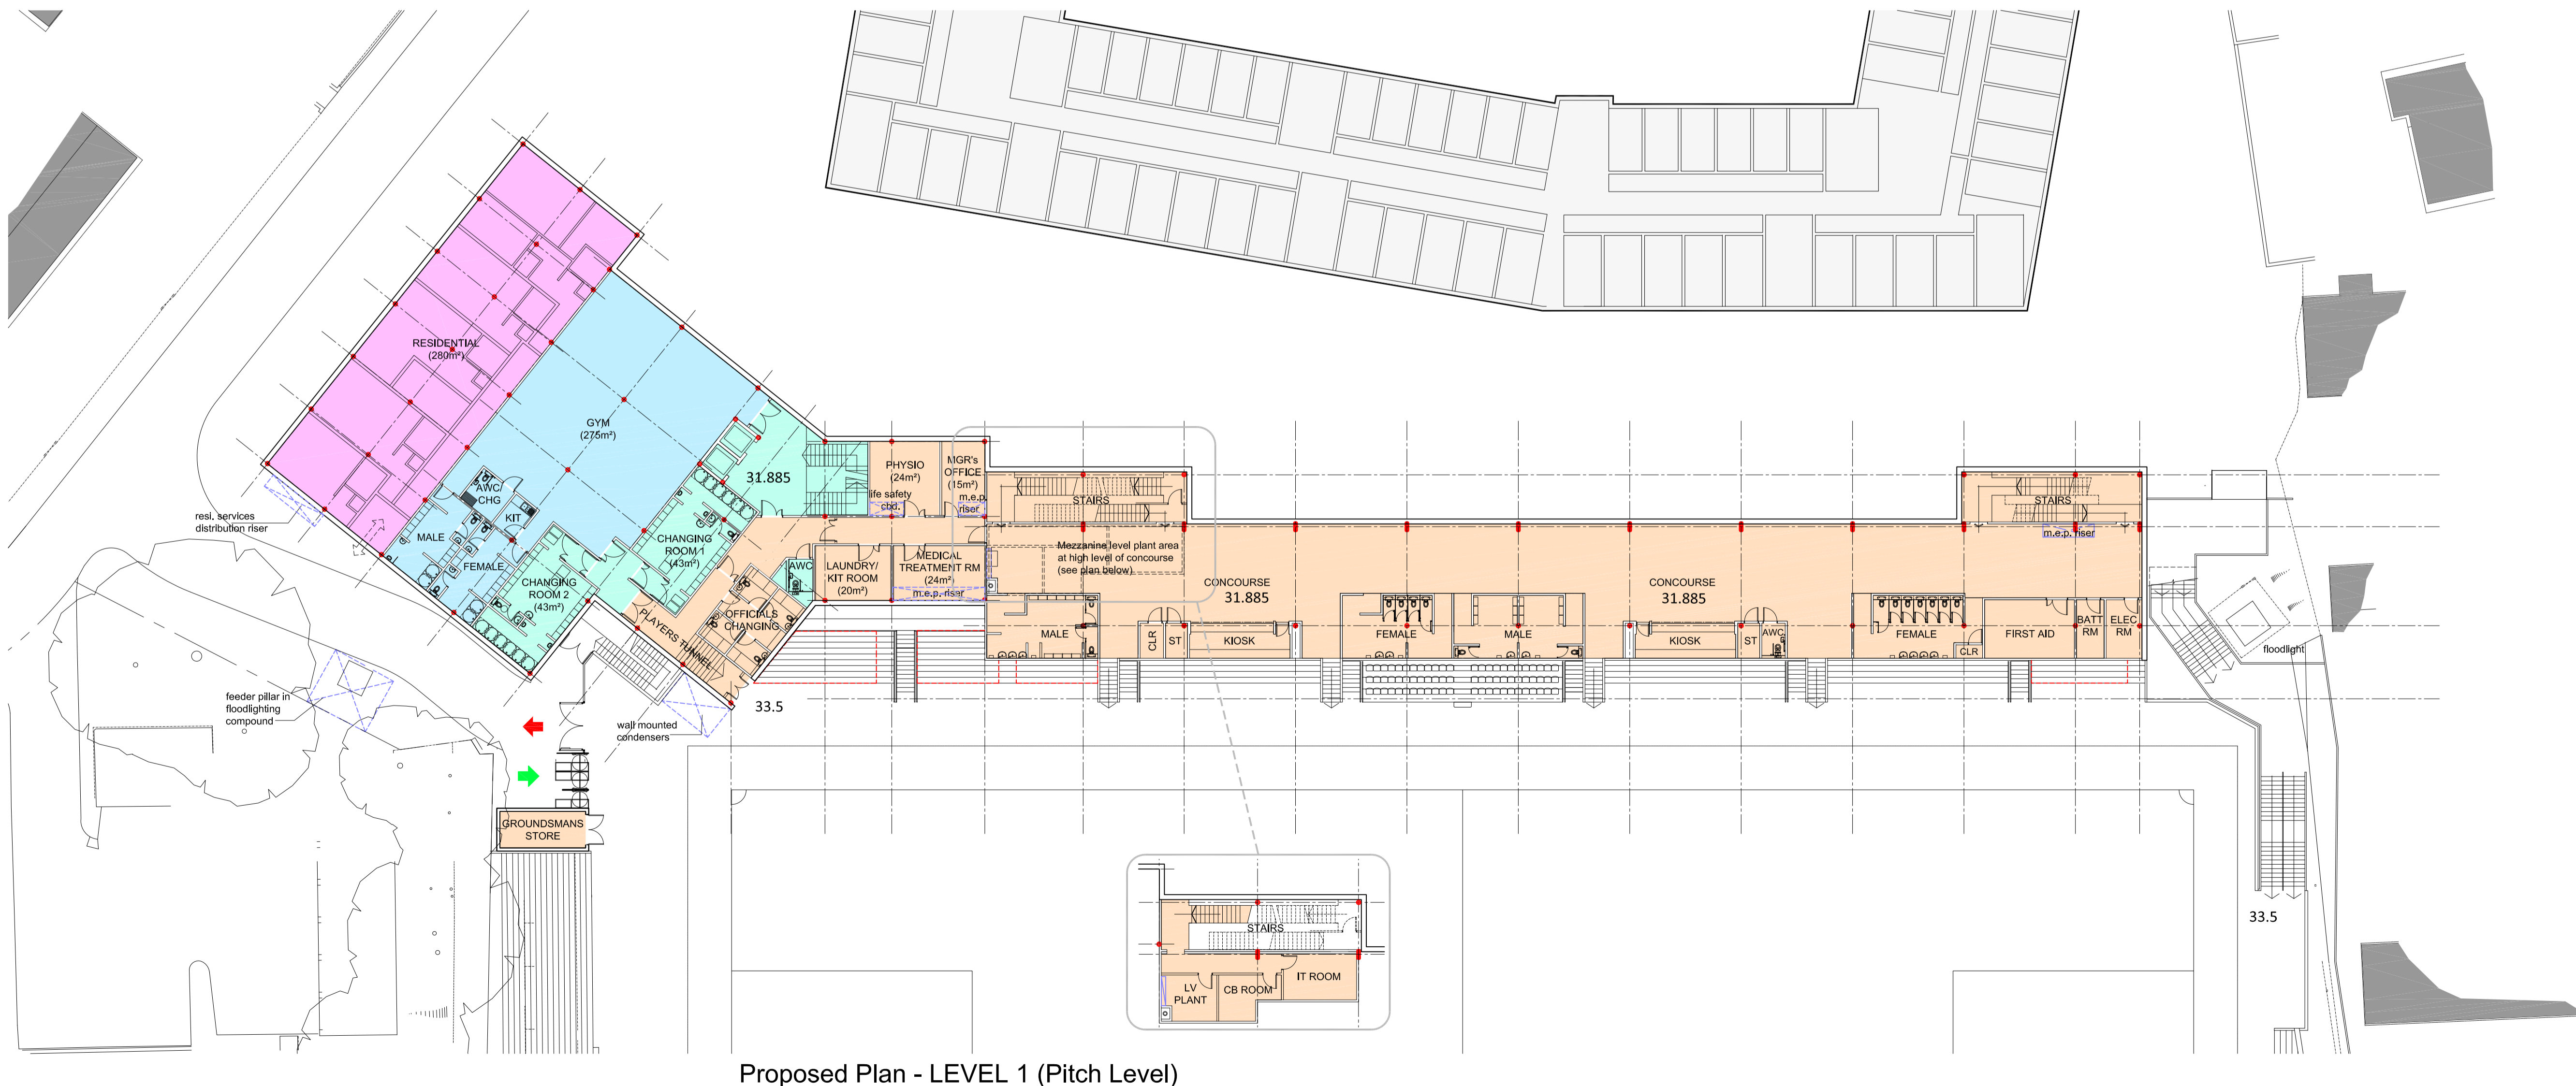

Proposed Plan - LEVEL 1 (Pitch Level)

IMPORTANT

- © This drawing is copyright and remains the property of this practice
- Do not scale this drawing
- All dimensions to be checked on site
- Positions of existing services to be confirmed prior to proceeding

REVISION STATUS

S Information issued for feasibility or scheme design
 T Information issued for tender purposes only
 C Information issued for Construction
 NB: Only those drawings containing a C revision to be used for construction

NOTES

REVISION	DATE	DESCRIPTION
P3	05/04/19	Client comments incorporated.
P2	22/03/19	Design development.
P1	28/02/19	Issued for information.

CLIENT
 BATH CITY FOOTBALL CLUB

PROJECT
 TWERTON PARK STADIUM REDEVELOPMENT

DRAWING TITLE
 NORTH STAND:-
 LEVEL 1 (Pitch Level) & LEVEL 2 (Upper Level)

SCALE	DATE	DRAWN	CHECKED
1:250@A1	FEB 2019	CS	BG

DRG NO.	REVISION
6031 / 20	P3

fwp

FWP
 BASIL CHAMBERS (Suite 1C)
 65 HIGH STREET
 MANCHESTER M4 1FS
 T (0161) 819 5229
 E mail@fwp.co.uk
 www.fwpgroup.co.uk

Frank Whittle Partnership Group